
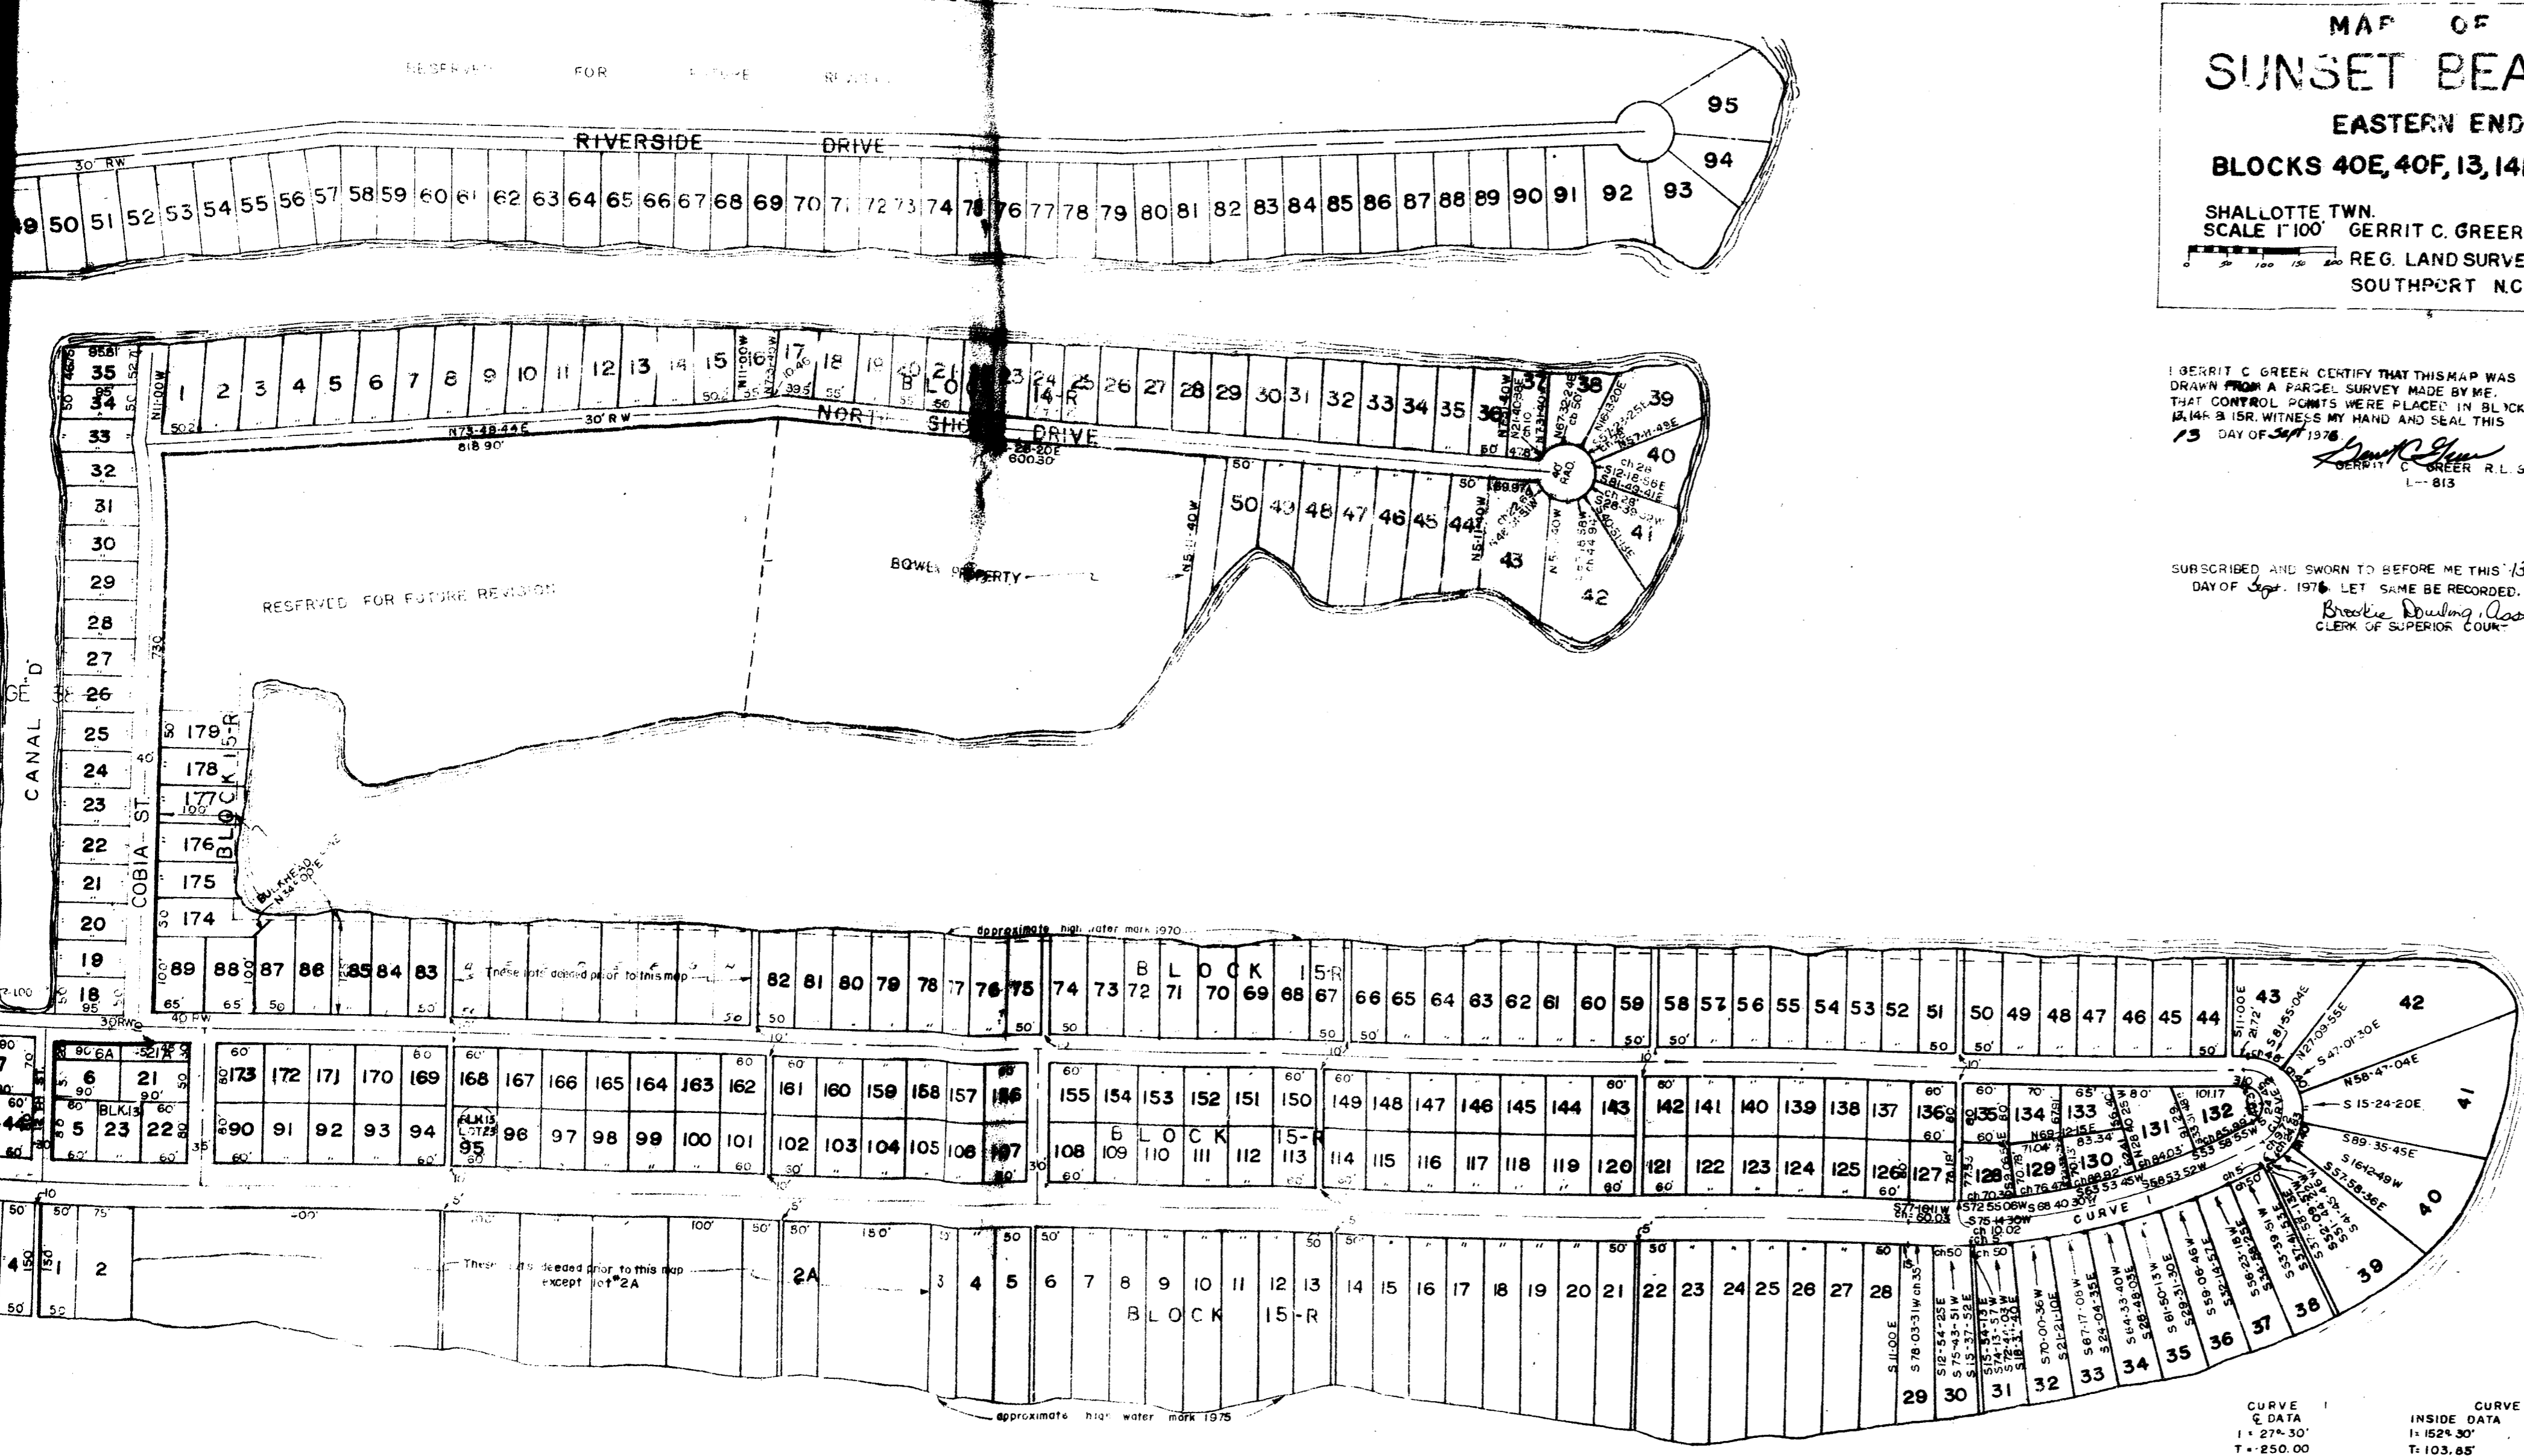


35 8 PART-1 -
SEE BACK SIDE

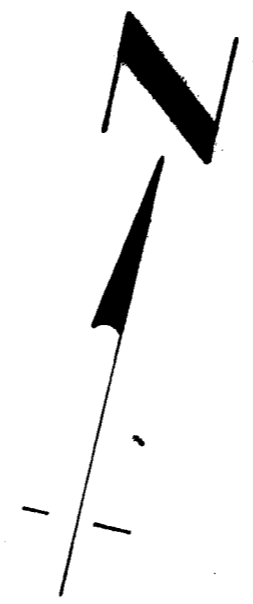

MAP OF
SUNSET BEACH
EASTERN END
BLOCKS 40E, 40F, 13, 14R & 15R

SHALLOTTE TWN. BRUNSWICK CO.
SCALE 1"=100' GERRIT C. GREER SEPT. 8, 1975
REG. LAND SURVEYOR SOUTHPORT N.C.

GERRIT C. GREER CERTIFY THAT THIS MAP WAS
DRAWN FROM A PARCEL SURVEY MADE BY ME.
THAT CONTROL POINTS WERE PLACED IN BLOCKS
14, 14R & 15R. WITNESS MY HAND AND SEAL THIS
13 DAY OF Sept. 1975

Gerrit C. Greer
GERRIT C. GREER R.L.S.
L-813

SUBSCRIBED AND SWORN TO BEFORE ME THIS 13
DAY OF Sept. 1975 LET SAME BE RECORDED.

Brockie Dowling Cross
CLERK OF SUPERIOR COURT



STATE OF NORTH CAROLINA
Brockie Dowling Cross
The foregoing Certificate of *Brockie Dowling Cross*
is certified to be correct.
This is the 13th day of Sept. 1975.
Clerk of Superior Court
Arthur W. Knox, Register of Deeds
Arthur W. Knox

CURVE 1
C DATA
I = 27° 30'
T = 250.00
R = 1021.67

CURVE 2
INSIDE DATA
I = 152° 30'
T = 103.65
R = 25.41

OUTSIDE DATA
I = 152° 30'
T = 300.00'
R = 73.41'



35 8 PART-1 - SEE BACK SIDE

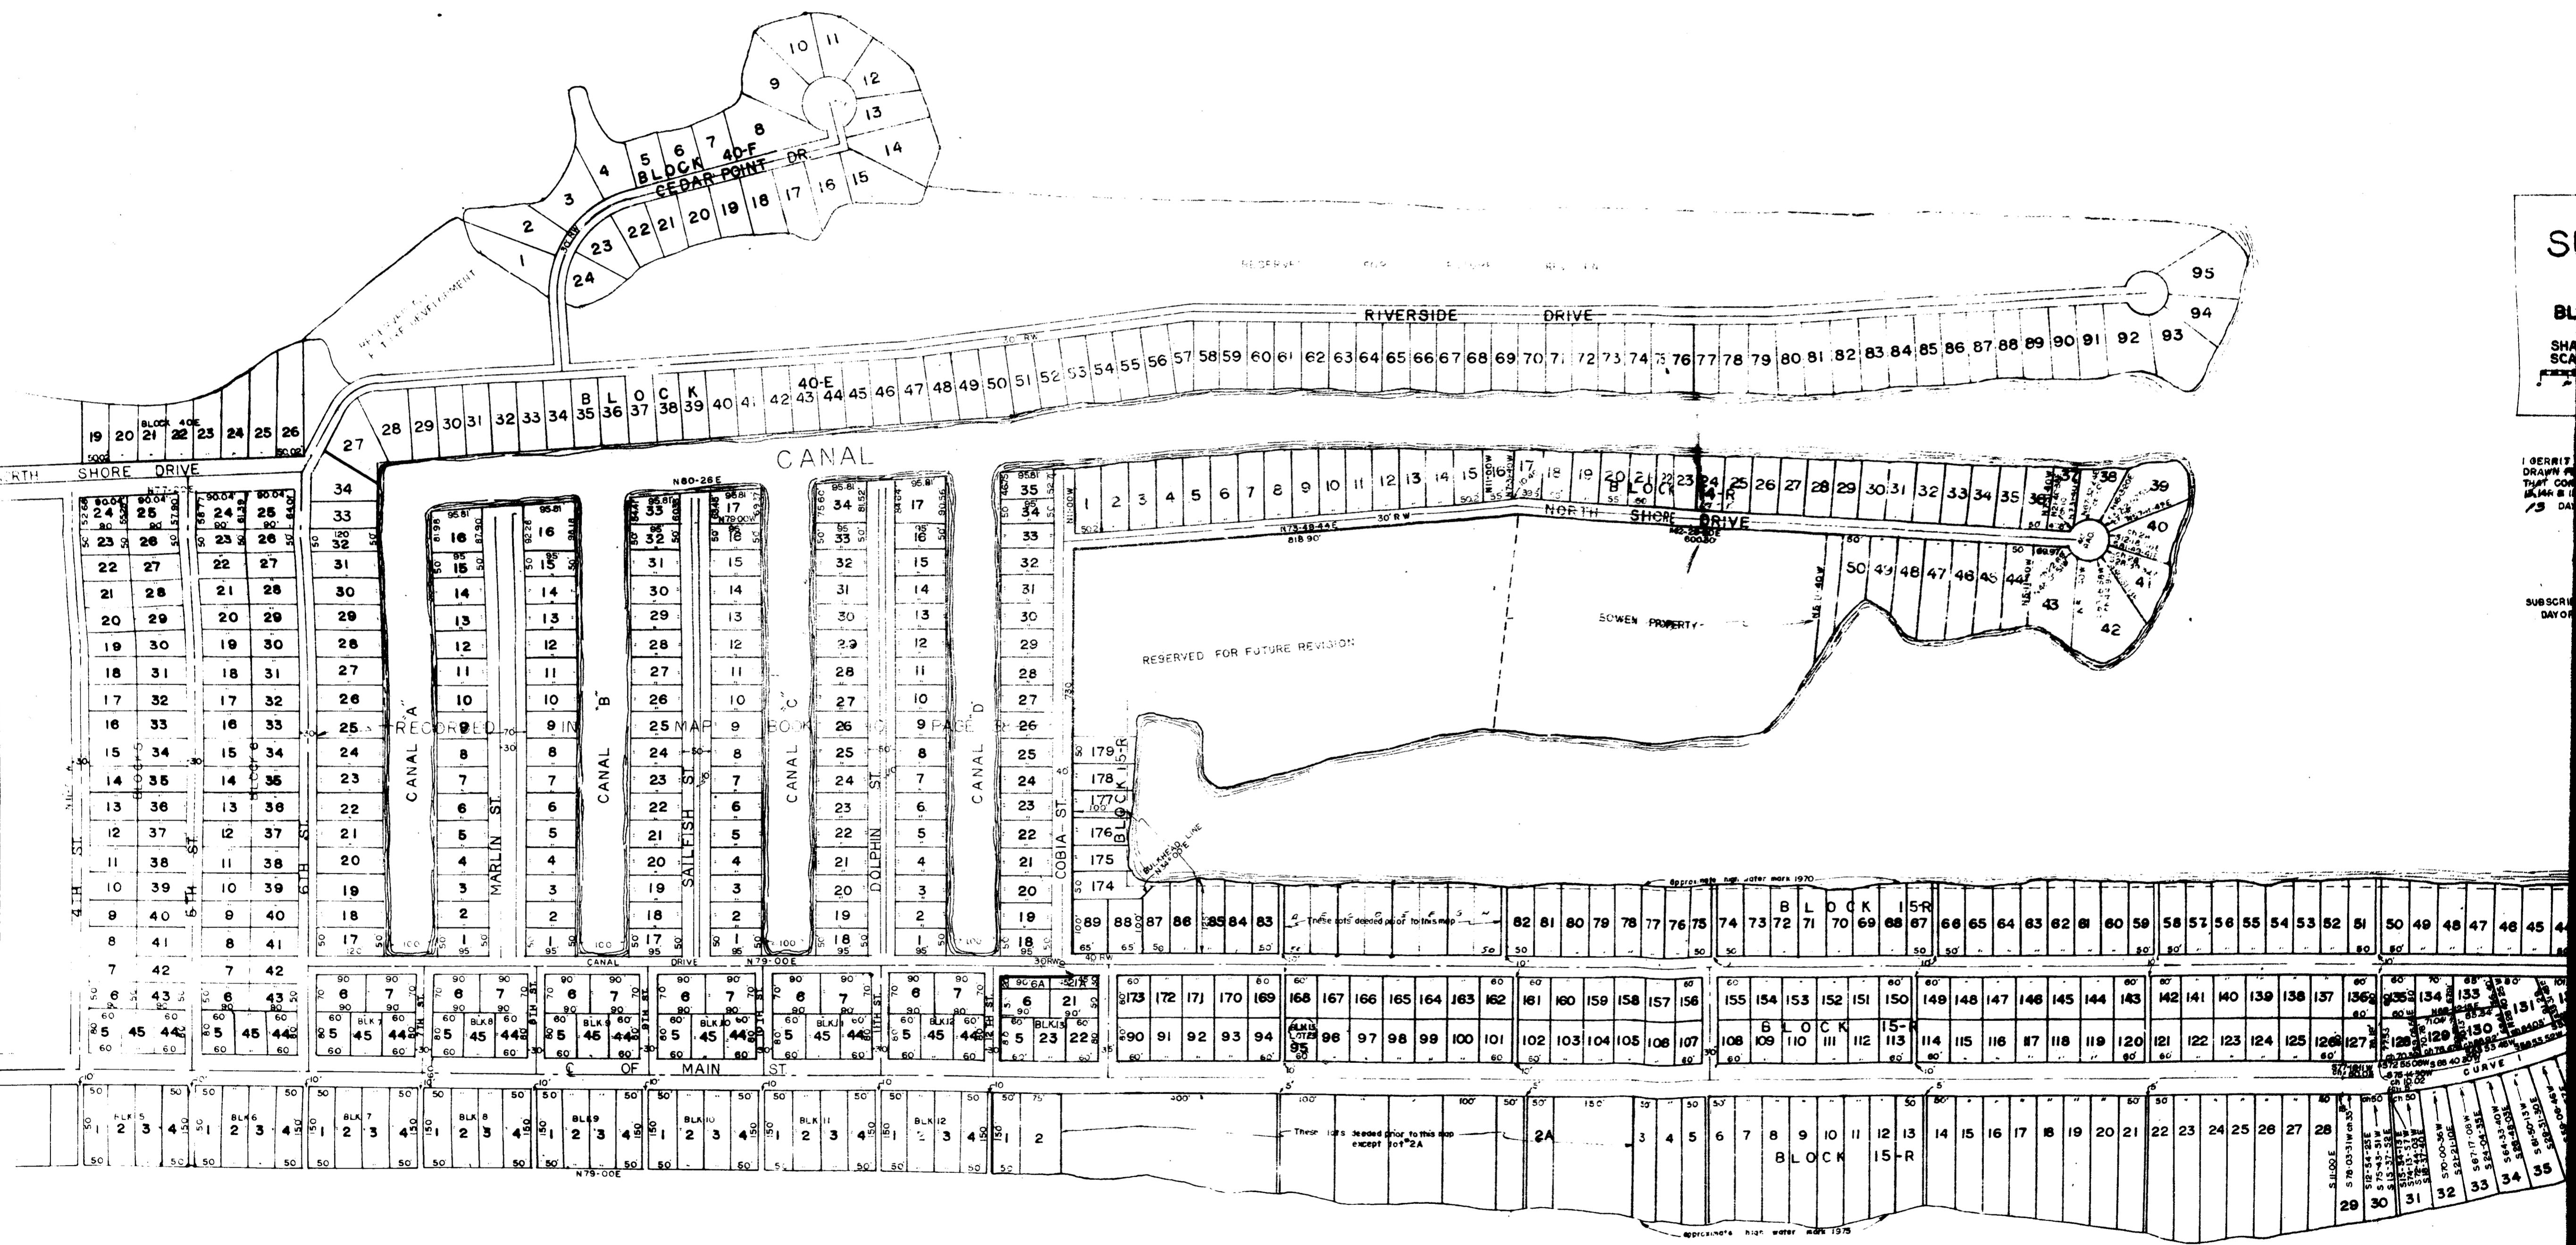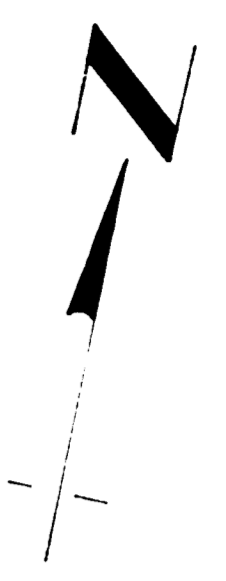

S
BL
SHA
SCA
I GERMIT
DRAWN FOR
BY MAR B
73 DAT
SUBSCRIB
DAY OF

ATLANTIC

OCEAN

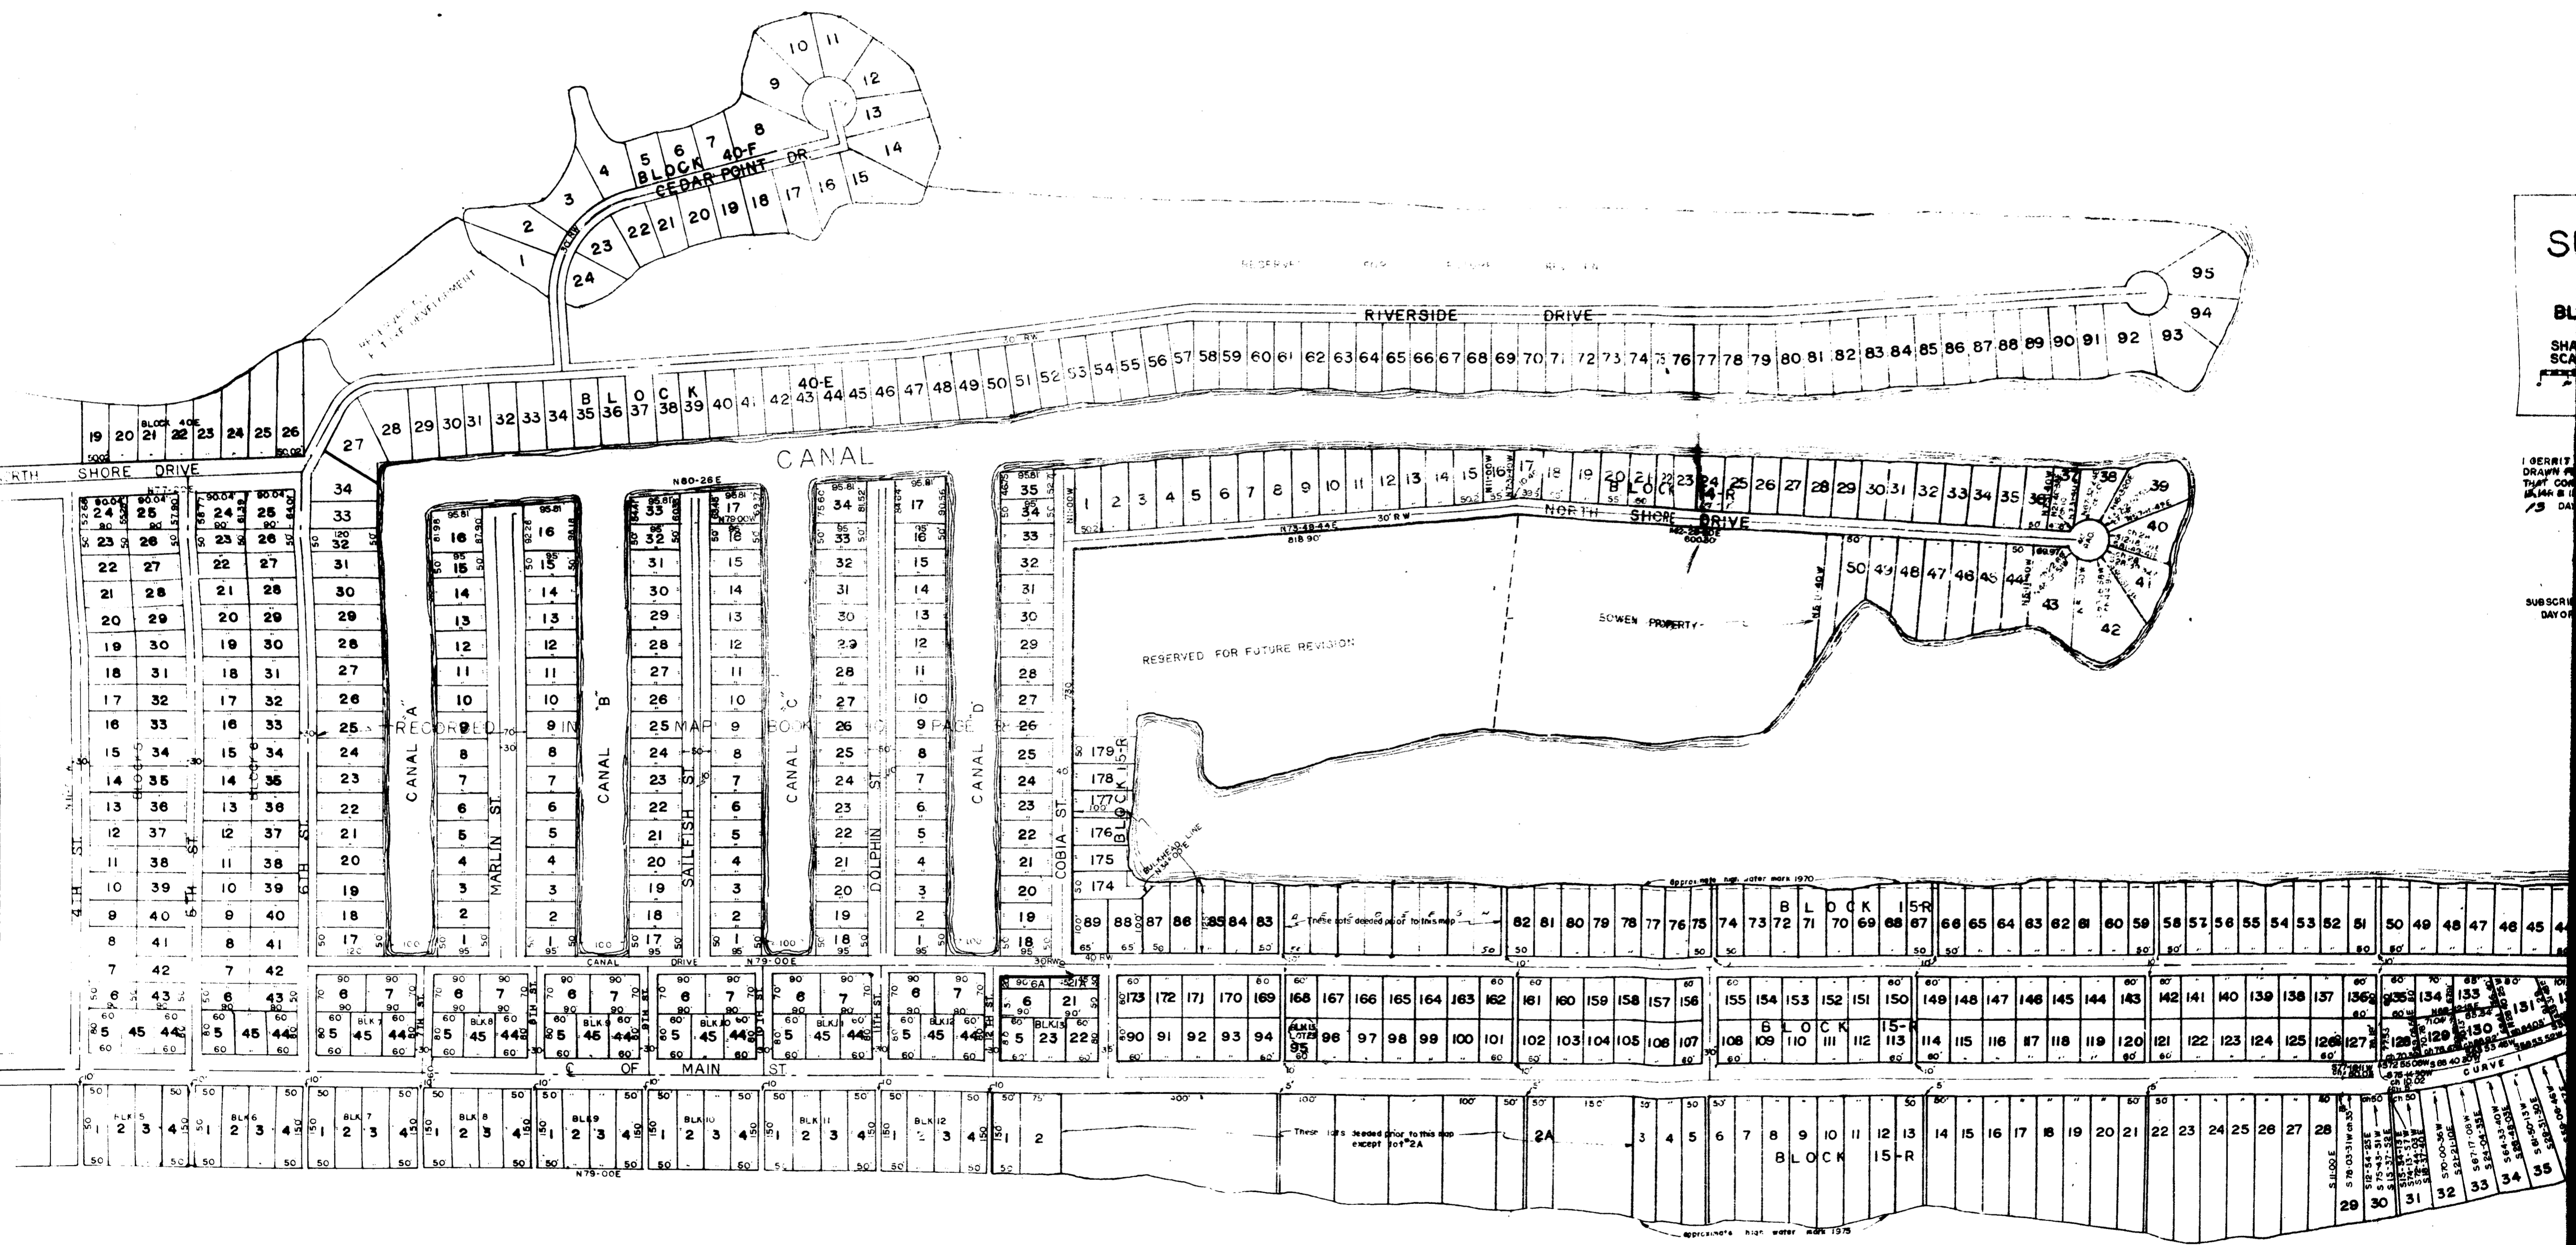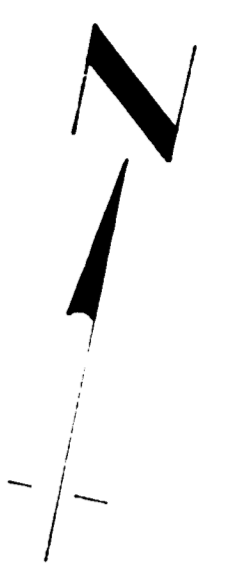

S
BL
SCA
SHA
SCA
I HEREBY
DRAWN FOR
THAT COM
IN MAR 197
73 DATE
SUBSCRIB
DAY OF

ATLANTIC

OCEAN